

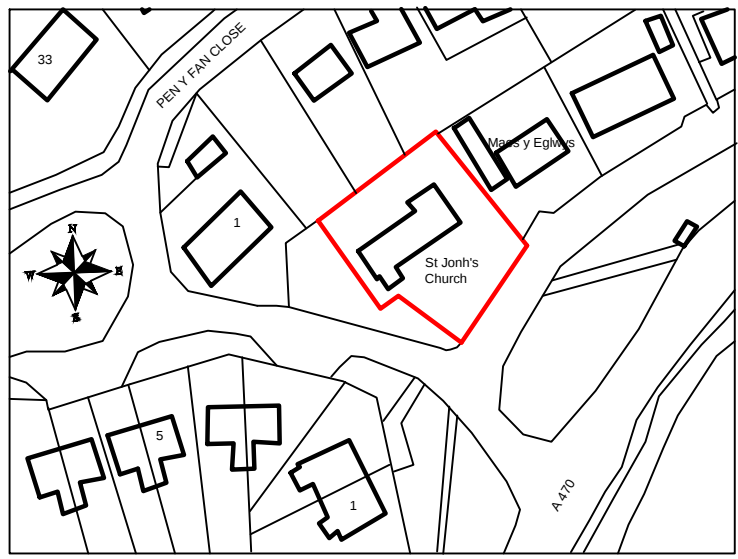
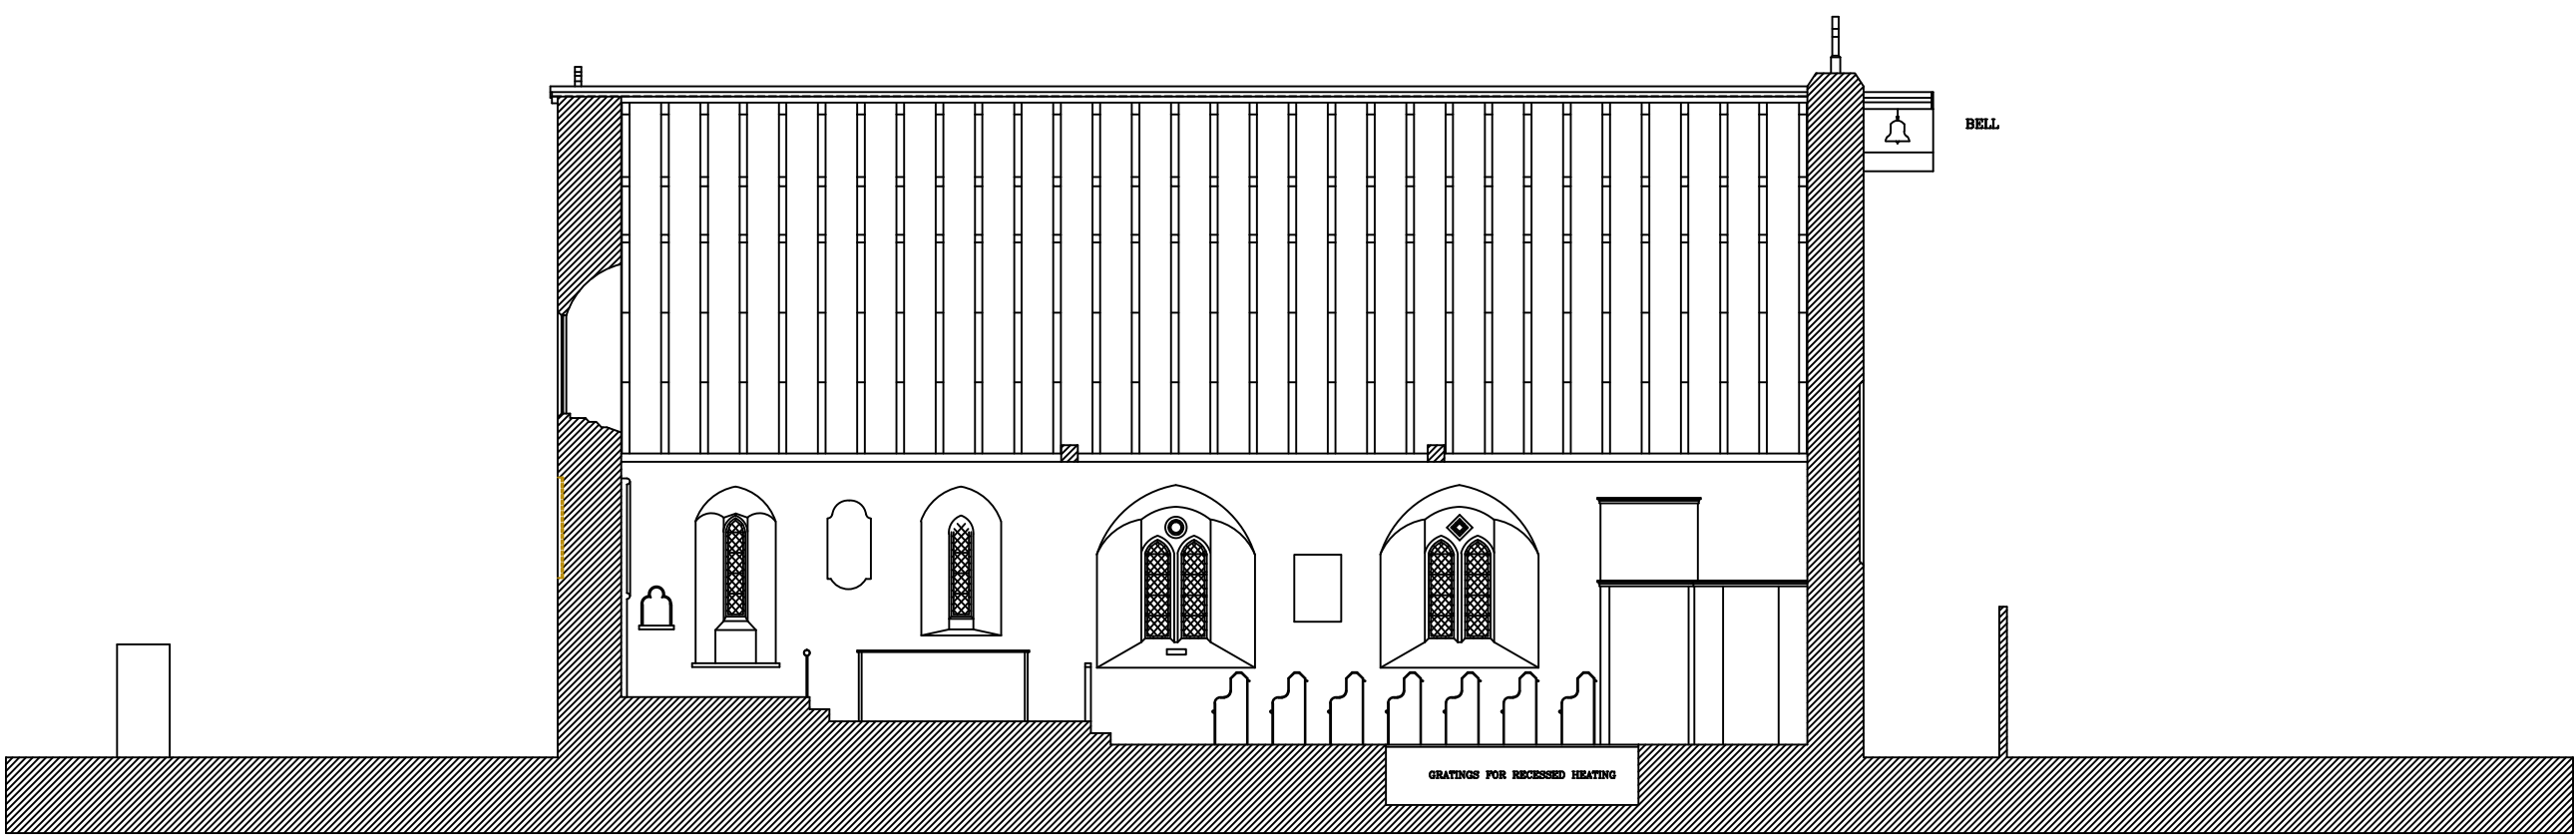


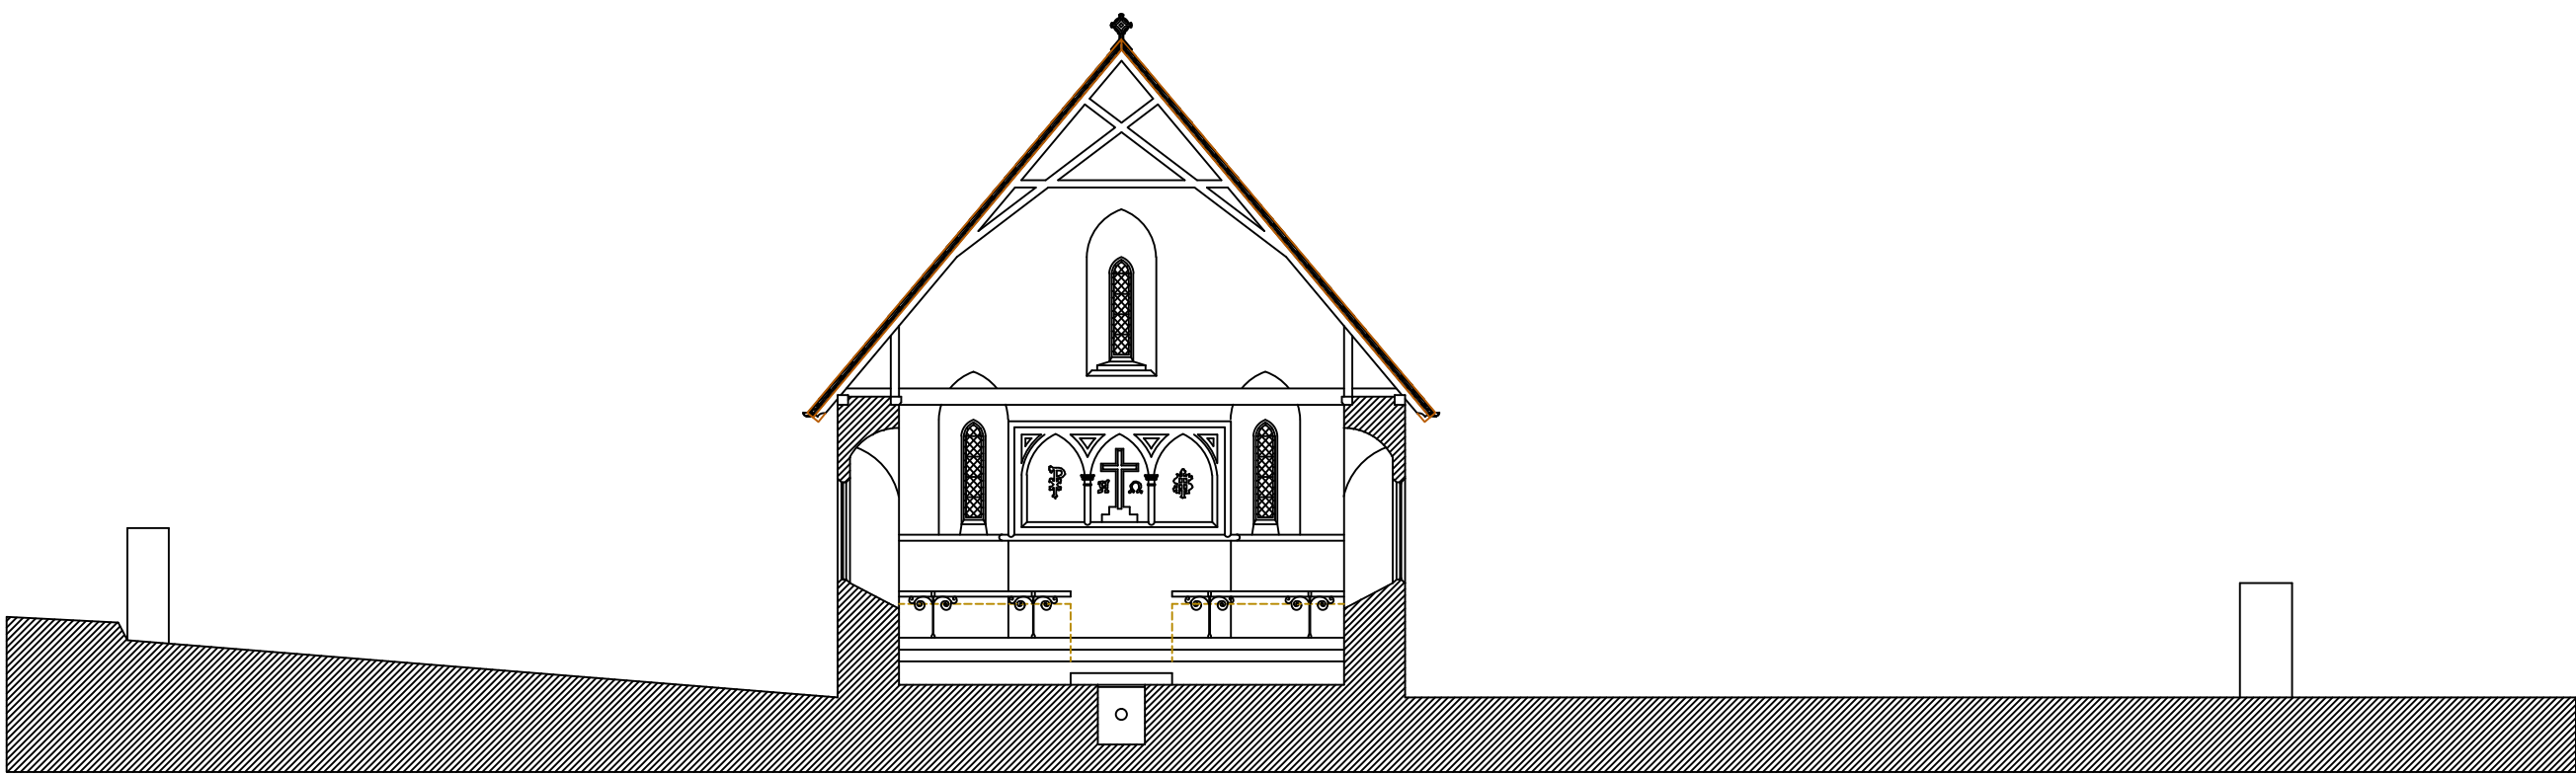

LOCATION PLAN SCALE 1:1250

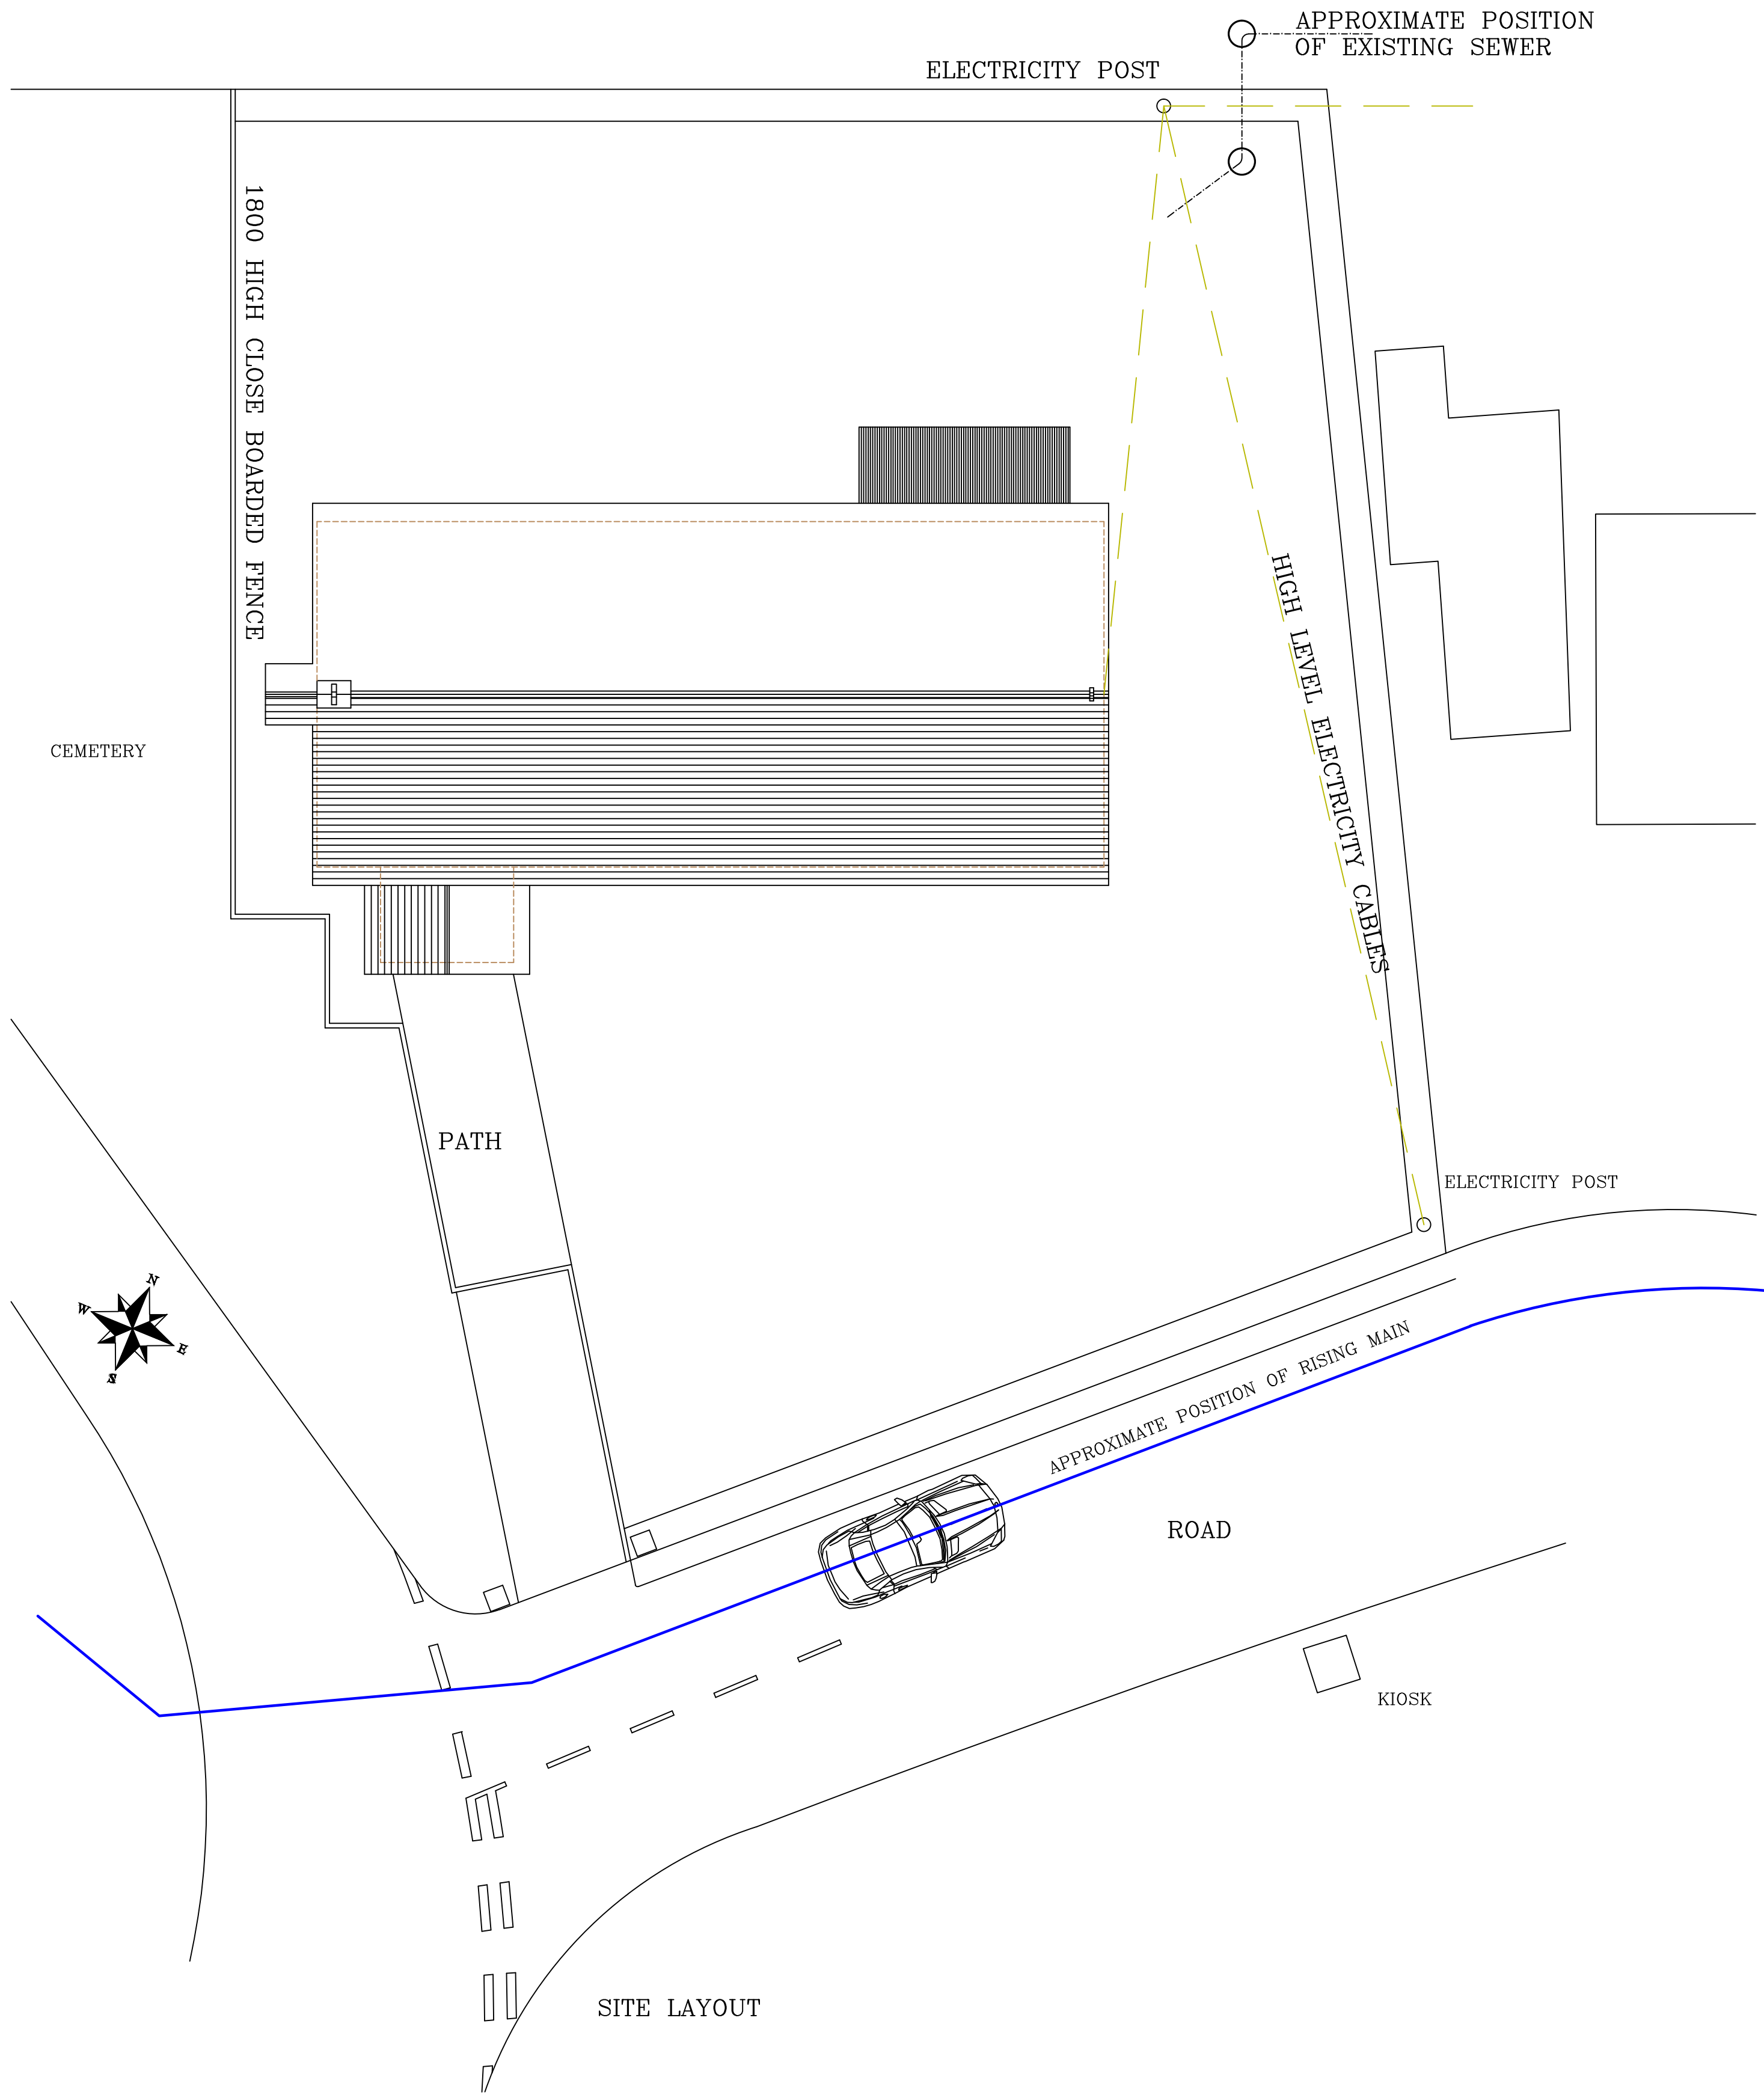

Revisions:				Chk:
Rev No.	Date:	Revision:		

Project:
ST JOHN'S CHURCH
LIBANUS
BRECON

Title:
Existing Site Layout and Sections

Scale: 1:100
Date: 0417
Project No. 4263
Drawing No. (BR)11
Drawn: RWJ
Checked: RWJ
Rev.

BAS
BEACON ARCHITECTURAL SERVICES

